





EXISTING CONDITIONS PLAN

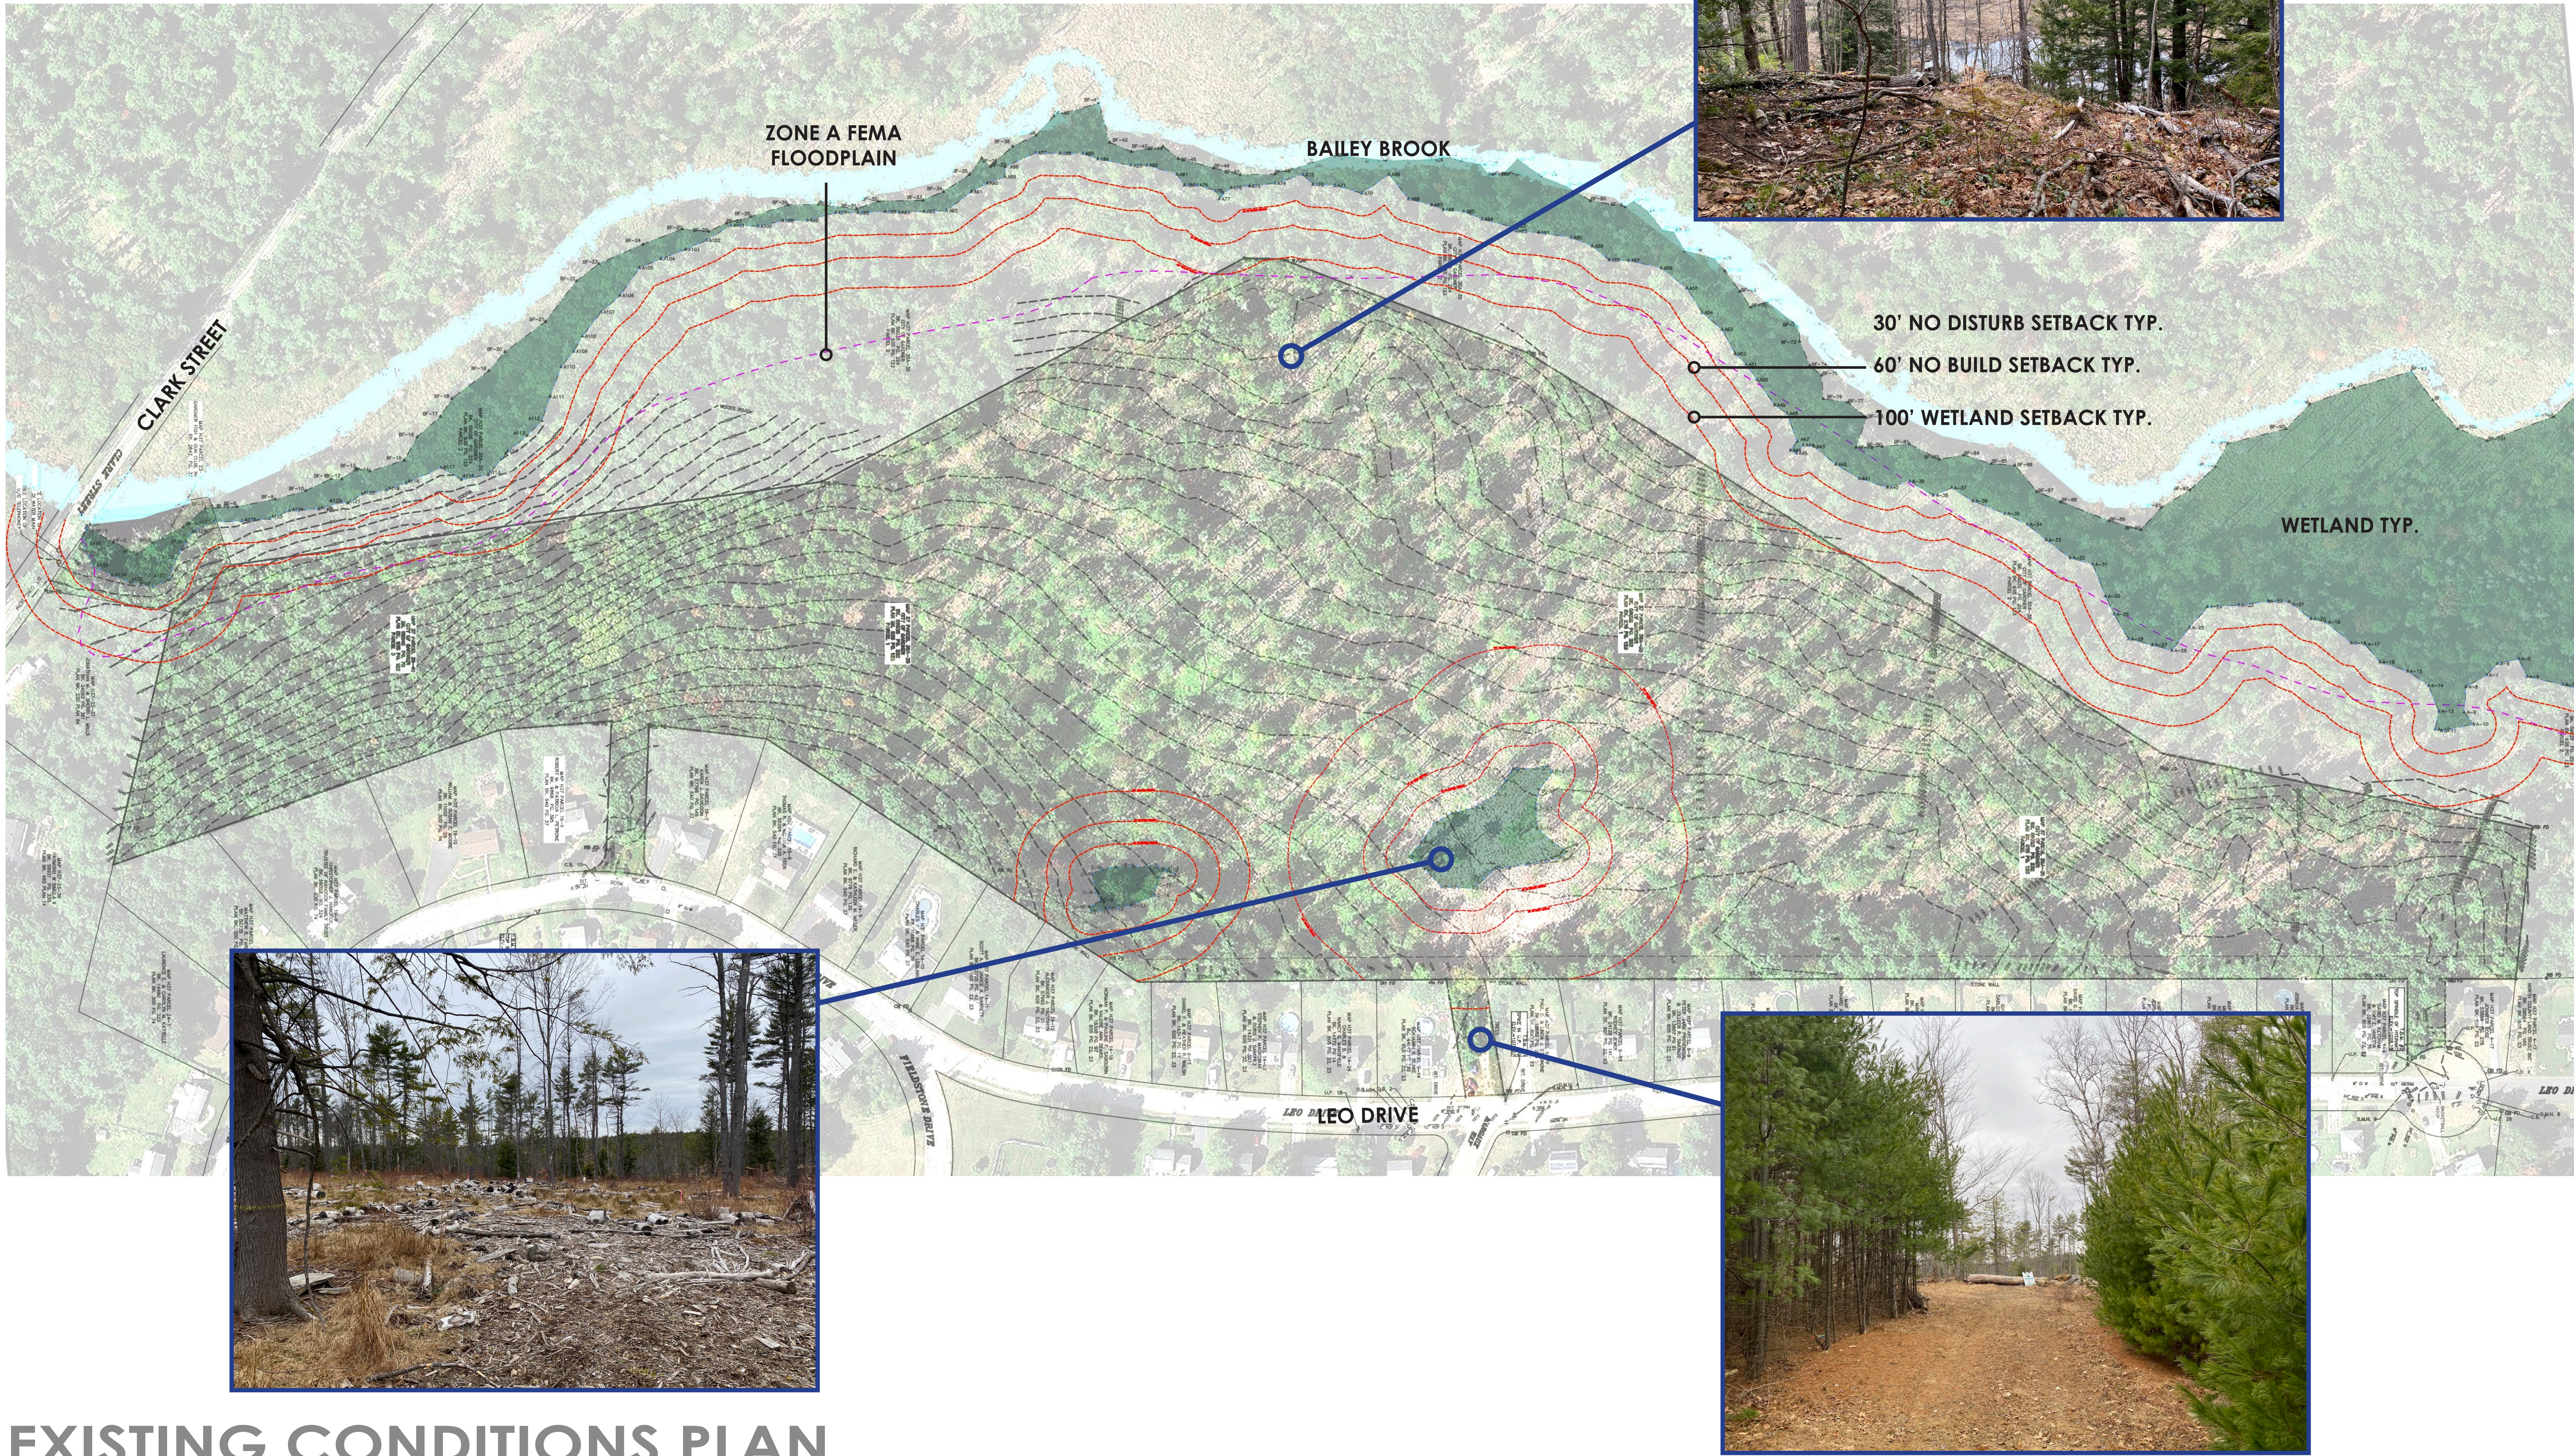


OVERALL SITE PLAN

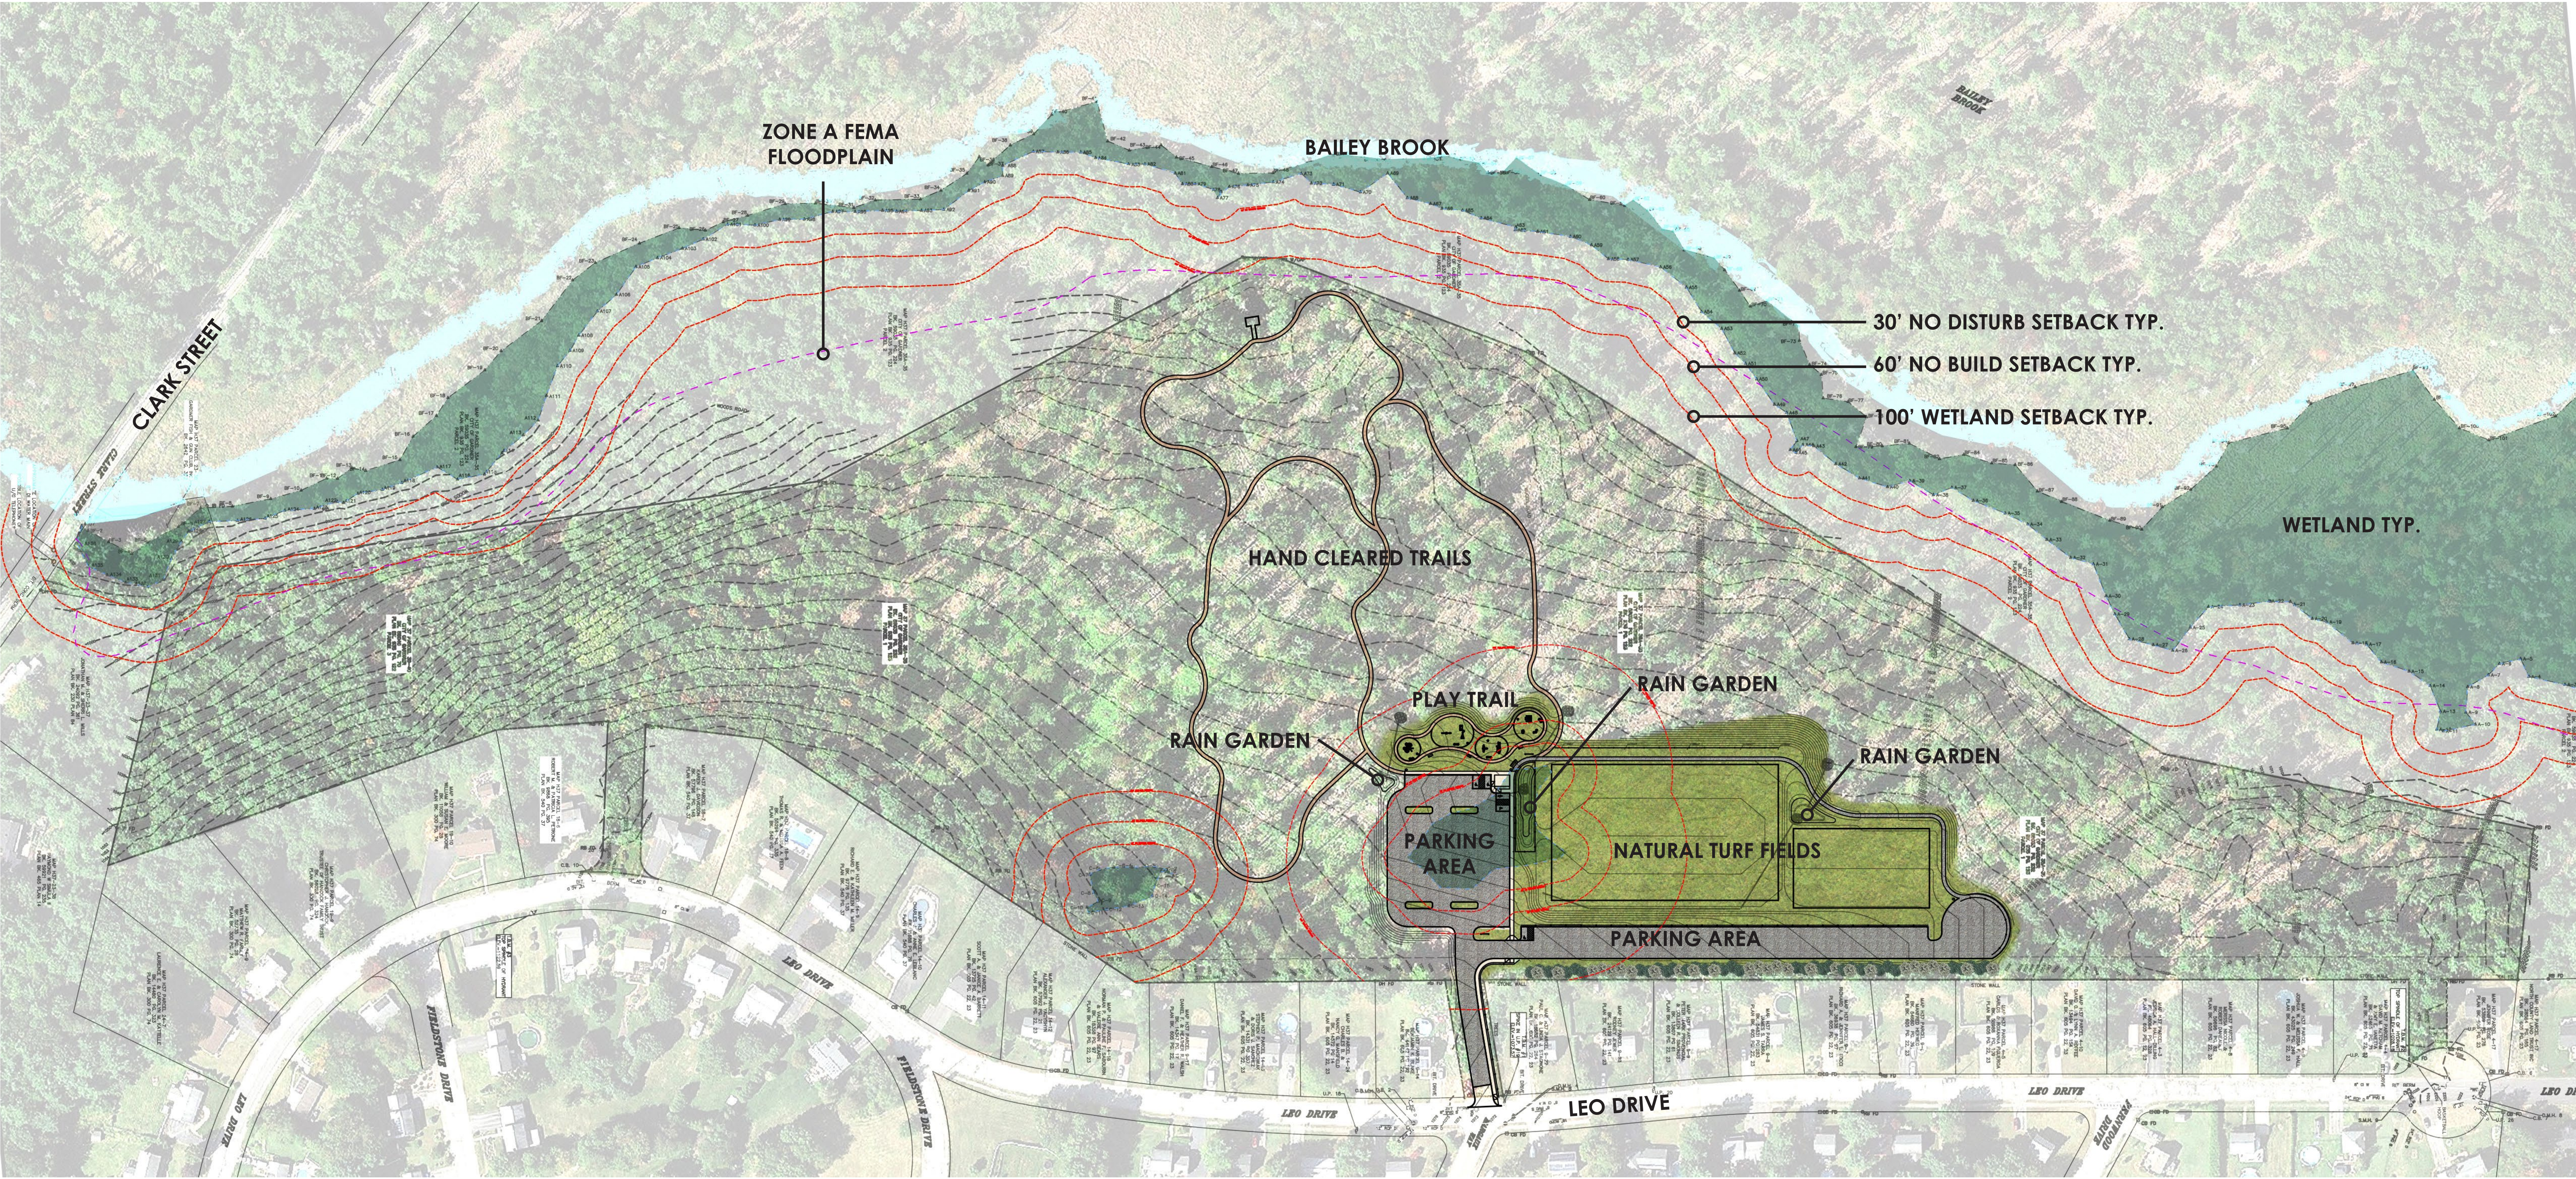

SITE LAYOUT



LEO DRIVE RECREATION FACILITIES
GARDNER, MA
05/07/20

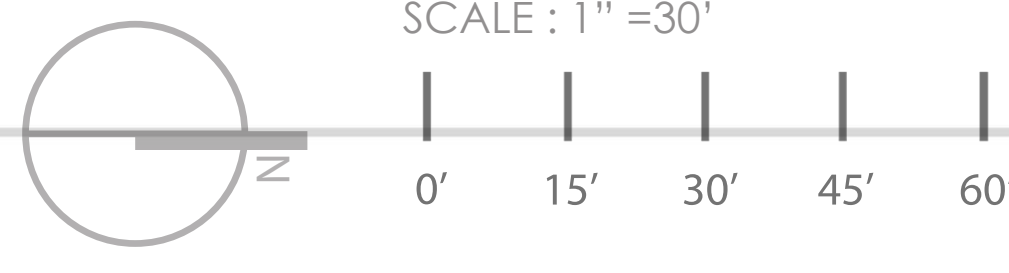

SITE LAYOUT




FUSS & O'NEILL

LEO DRIVE RECREATION FACILITIES

GARDNER, MA
05/07/20

SCALE: 1" = 30'

0' 15' 30' 45' 60'

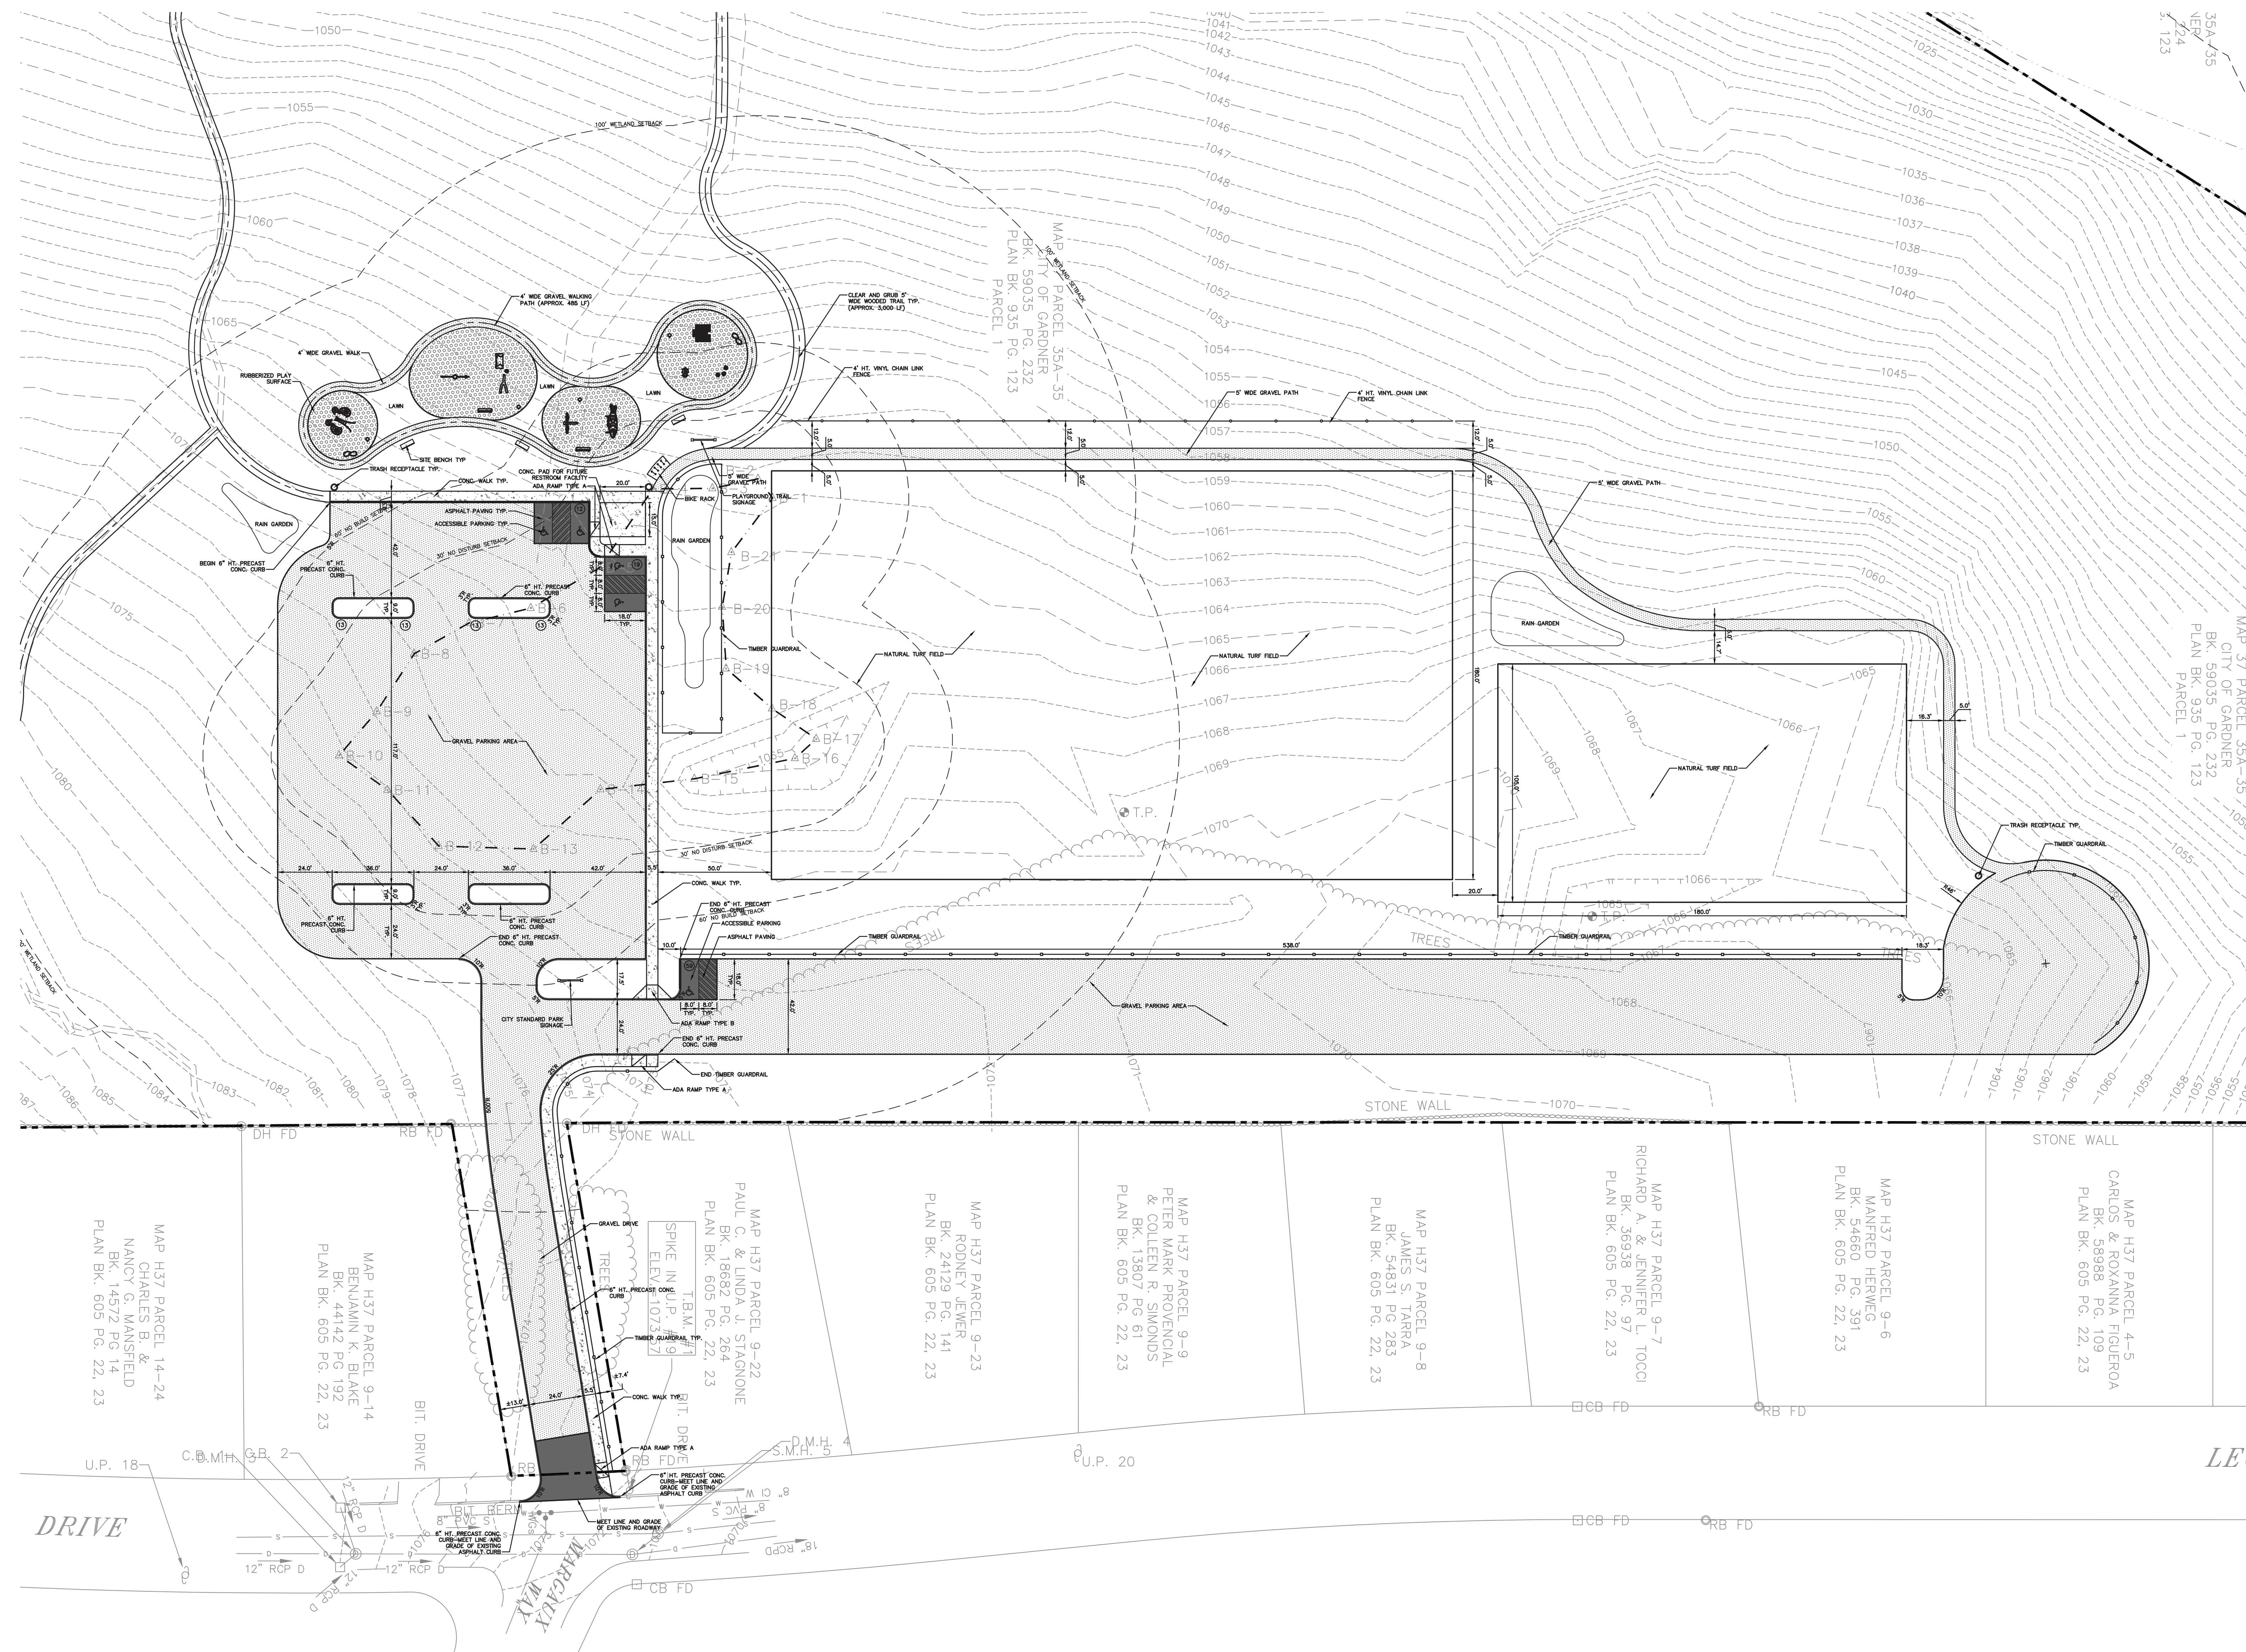

SITE GRADING



FUSS & O'NEILL

LEO DRIVE RECREATION FACILITIES

GARDNER, MA
05/07/20

SCALE: 1" = 30'

0' 15' 30' 45' 60'

