

PRESIDENT
Scott Joseph Graves, Esq.

COUNCILLORS AT LARGE
James S. Boone
Craig R. Cormier
Ronald F. Cormier
Edward A. Gravel
Scott Joseph Graves, Esq.
Christine A. Johnson

WARD 1 COUNCILLOR
James M. Walsh, Esq.

WARD 2 COUNCILLOR
Elizabeth J. Kazinskas

WARD 3 COUNCILLOR
Nathan R. Boudreau

WARD 4 COUNCILLOR
Karen G. Hardern

WARD 5 COUNCILLOR
James D. Johnson

CITY OF GARDNER
MASSACHUSETTS 01440-2630

OFFICE OF THE
CITY COUNCIL



July 31, 2018

PUBLIC SERVICE COMMITTEE MEETING NOTICE

Date: Monday, August 6, 2018
Time: 5:45 p.m.
Location: Mayor's Conference, Room 128, City Hall

ANNOUNCEMENT - Any person may make a video or audio recording of an open session of a meeting, or may transmit the meeting through any medium, subject to reasonable requirements of the chair as to the number, placement and operation of equipment used so as not to interfere with the conduct of the meeting. Any person intending to make such recording shall notify the Chair forthwith. All Documents referenced or used during the meeting must be submitted in duplicate to the Clerk of the Committee, pursuant to the Open Meeting and Public Records Law. All documents shall become part of the official record of the meeting.

AGENDA

- I. #9965 – A Petition by National Grid and Verizon New England for permission to install one (1) jointly-owned Pole on West Broadway beginning at a point 170' northwest of the centerline of the intersection of Airport Road (*In City Council, Ordered to Public Hearing, and Referred to Public Service, 7/2/2018*).
- II. A Petition by National Grid and Verizon New England for permission to relocate one (1) jointly-owned pole on Parker Street beginning at a point 139' southwest of the centerline of the intersection of Greenwood Street (*First Appearing on the City Council Calendar, 8/6/2018*).
- III. Adjournment.

NOTICE: The listing of Agenda items are those reasonably anticipated by the Chairman which may be discussed at the meeting. Not all items listed may in fact be discussed and other items not listed may also be brought up for discussion to the extent permitted by law.

CITY COUNCIL OF GARDNER

Nathan R. Boudreau

Councillor Nathan R. Boudreau
Chairman, Public Service Committee

9965

RECEIVED

2018 JUN 28 AM 7:57

CITY CLERK'S OFFICE
GARDNER, MA

Questions contact - Michele Bolduc 781-907-3485

PETITION FOR JOINT OR IDENTICAL POLE LOCATIONS

North Andover, Massachusetts

To the City Council
Of Gardner, Massachusetts

NATIONAL GRID and Verizon New England, Inc requests permission to locate poles, wires, and fixtures, including the necessary sustaining and protecting fixtures, along and across the following public way:

West Broadway - National Grid to install 1 JO Pole on West Broadway beginning at a point approximately 170 feet northwest of the centerline of the intersection of Airport Road. National Grid to install one jointly owned pole, number 95-1, 98' NW of pole 94-1 for new daycare center.

Location approximately as shown on plan attached

Wherefore it prays that after due notice and hearing as provided by law, it be granted a location for and permission to erect and maintain poles and wires, together with such sustaining and protecting fixtures as it may find necessary, said poles to be erected substantially in accordance with the plan filed herewith marked - West Broadway - Gardner - Massachusetts.

No. 26294748 June 18, 2018

Also for permission to lay and maintain underground laterals, cables, and wires in the above or intersecting public ways for the purpose of making connections with such poles and buildings as each of said petitioners may desire for distributing purposes.

Your petitioner agrees to reserve space for one cross-arm at a suitable point on each of said poles for the fire, police, telephone, and telegraph signal wires belonging to the municipality and used by it exclusively for municipal purposes.

NATIONAL GRID
BY _____
Engineering Department

Pat Rody

VERIZON NEW ENGLAND, INC.
BY _____
Manager / Right of Way

[Signature]

9965


RECEIVED

2018 JUN 28 AM 7:57




CITY OF GARDNER
GARDNER, MA

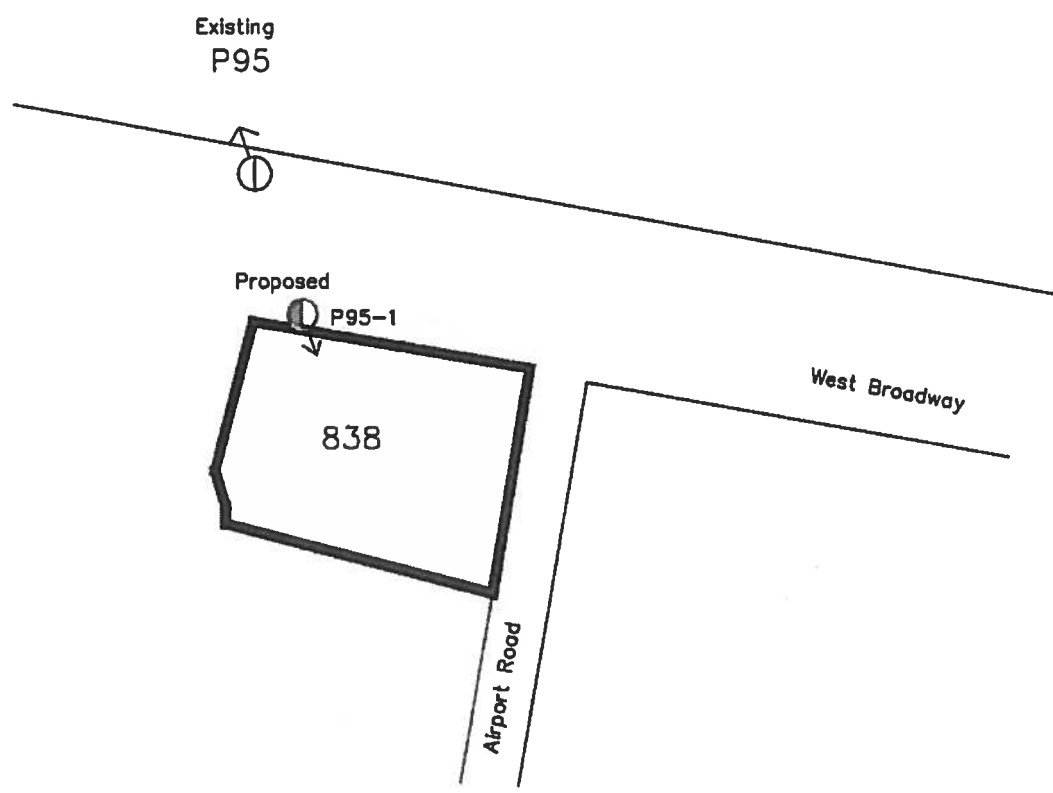

EXHIBIT 'A' NOT TO SCALE
THE EXACT LOCATION OF
SAID FACILITIES TO BE
ESTABLISHED BY AND UPON
THE INSTALLATION AND
ERECTION OF THE FACILITIES
THEREOF.



LEGEND

-  Proposed JO Pole
-  Existing JO Pole
-  Anchor & Guy

POLE INSTALL FOR DAYCARE
PETITION

838 BROADWAY GARDNER, MA
SKETCH TO ACCOMPANY PETITION

Date 05/18/18
Designer: KIM TAV
W/R 26294748



Questions contact – Michele Bolduc 781-907-3485

PETITION FOR JOINT OR IDENTICAL POLE LOCATIONS

North Andover, Massachusetts

To the City Council
Of Gardner, Massachusetts

NATIONAL GRID and Verizon New England, Inc requests permission to locate poles, wires, and fixtures, including the necessary sustaining and protecting fixtures, along and across the following public way:

Parker Street - National Grid to relocate 1 JO Pole on Parker Street beginning at a point approximately 139 feet southwest of the centerline of the intersection of Greenwood St. National Grid to relocate pole 13-1 off the property of 232 Parker St. Pole will be relocated approximately 10 feet to the right and installed on town property. Pole will be 198' northeast of the centerline of Marquette Street.

Location approximately as shown on plan attached

Wherefore it prays that after due notice and hearing as provided by law, it be granted a location for and permission to erect and maintain poles and wires, together with such sustaining and protecting fixtures as it may find necessary, said poles to be erected substantially in accordance with the plan filed herewith marked – Parker Street - Gardner - Massachusetts.

No. 26171191 June 8, 2018

Also for permission to lay and maintain underground laterals, cables, and wires in the above or intersecting public ways for the purpose of making connections with such poles and buildings as each of said petitioners may desire for distributing purposes.

Your petitioner agrees to reserve space for one cross-arm at a suitable point on each of said poles for the fire, police, telephone, and telegraph signal wires belonging to the municipality and used by it exclusively for municipal purposes.


NATIONAL GRID
BY _____
Engineering Department



VERIZON NEW ENGLAND, INC.
BY _____
Manager / Right of Way



EXHIBIT 'A' NOT TO SCALE
THE EXACT LOCATION OF
SAID FACILITIES TO BE
ESTABLISHED BY AND UPON
THE INSTALLATION AND
ERECTION OF THE FACILITIES
THEREOF.

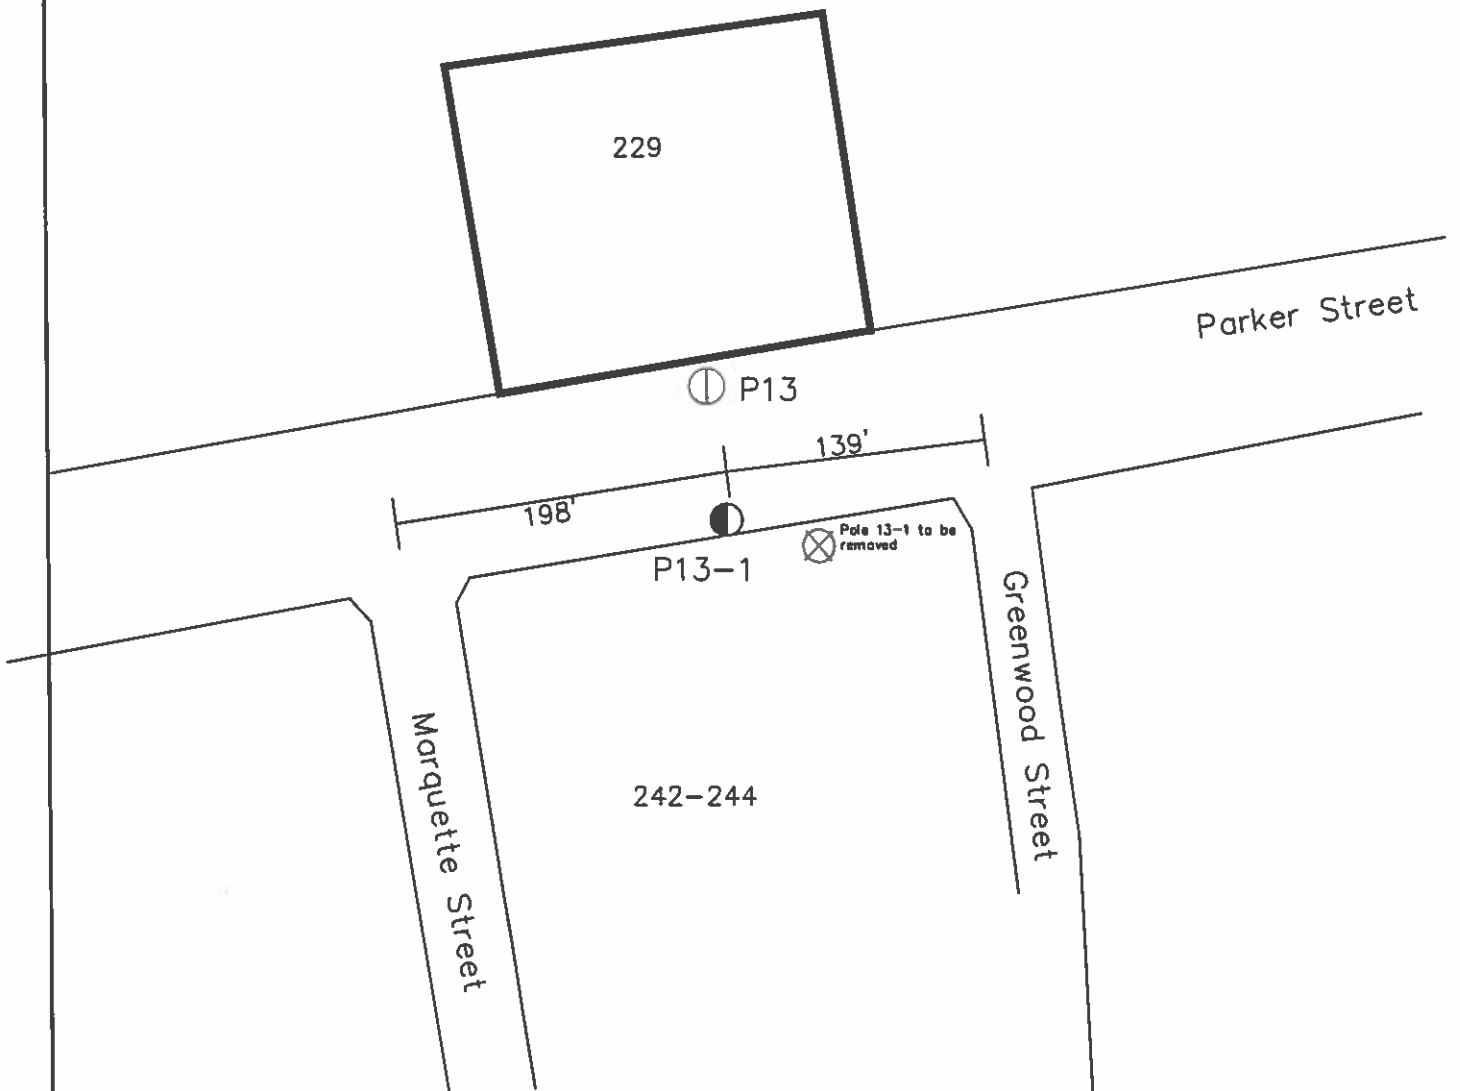

LEGEND

- ⊕ Existing Jointly Owned Pole
- Proposed pole new location
- ⊗ Existing Pole to be removed

CITY OF GARDNER

PETITION FOR

242-244 PARKER STREET GARDNER, MA

GFA PARKING LOT PETITION SKETCH

Date 06/04/18

Designer: KIM TAV

W/R: 26171191

nationalgrid